


MAT-SU CAREER AND TECHNICAL HIGH SCHOOL
FIRST STORY FLOOR PLAN
SCALE: NONE

Level 1

	PREP: SCOTT GORIAN REV: SUZANNE BISHOP, REBEKAH REBEKAH, AUSTIN SUZANNE BISHOP, SUZANNE SUZANNE BISHOP, SUZANNE	SHEET 1 OF 2
	DRAWN BY: SCOTT GORIAN, SUZANNE BISHOP	

MAT-SU CAREER TECH

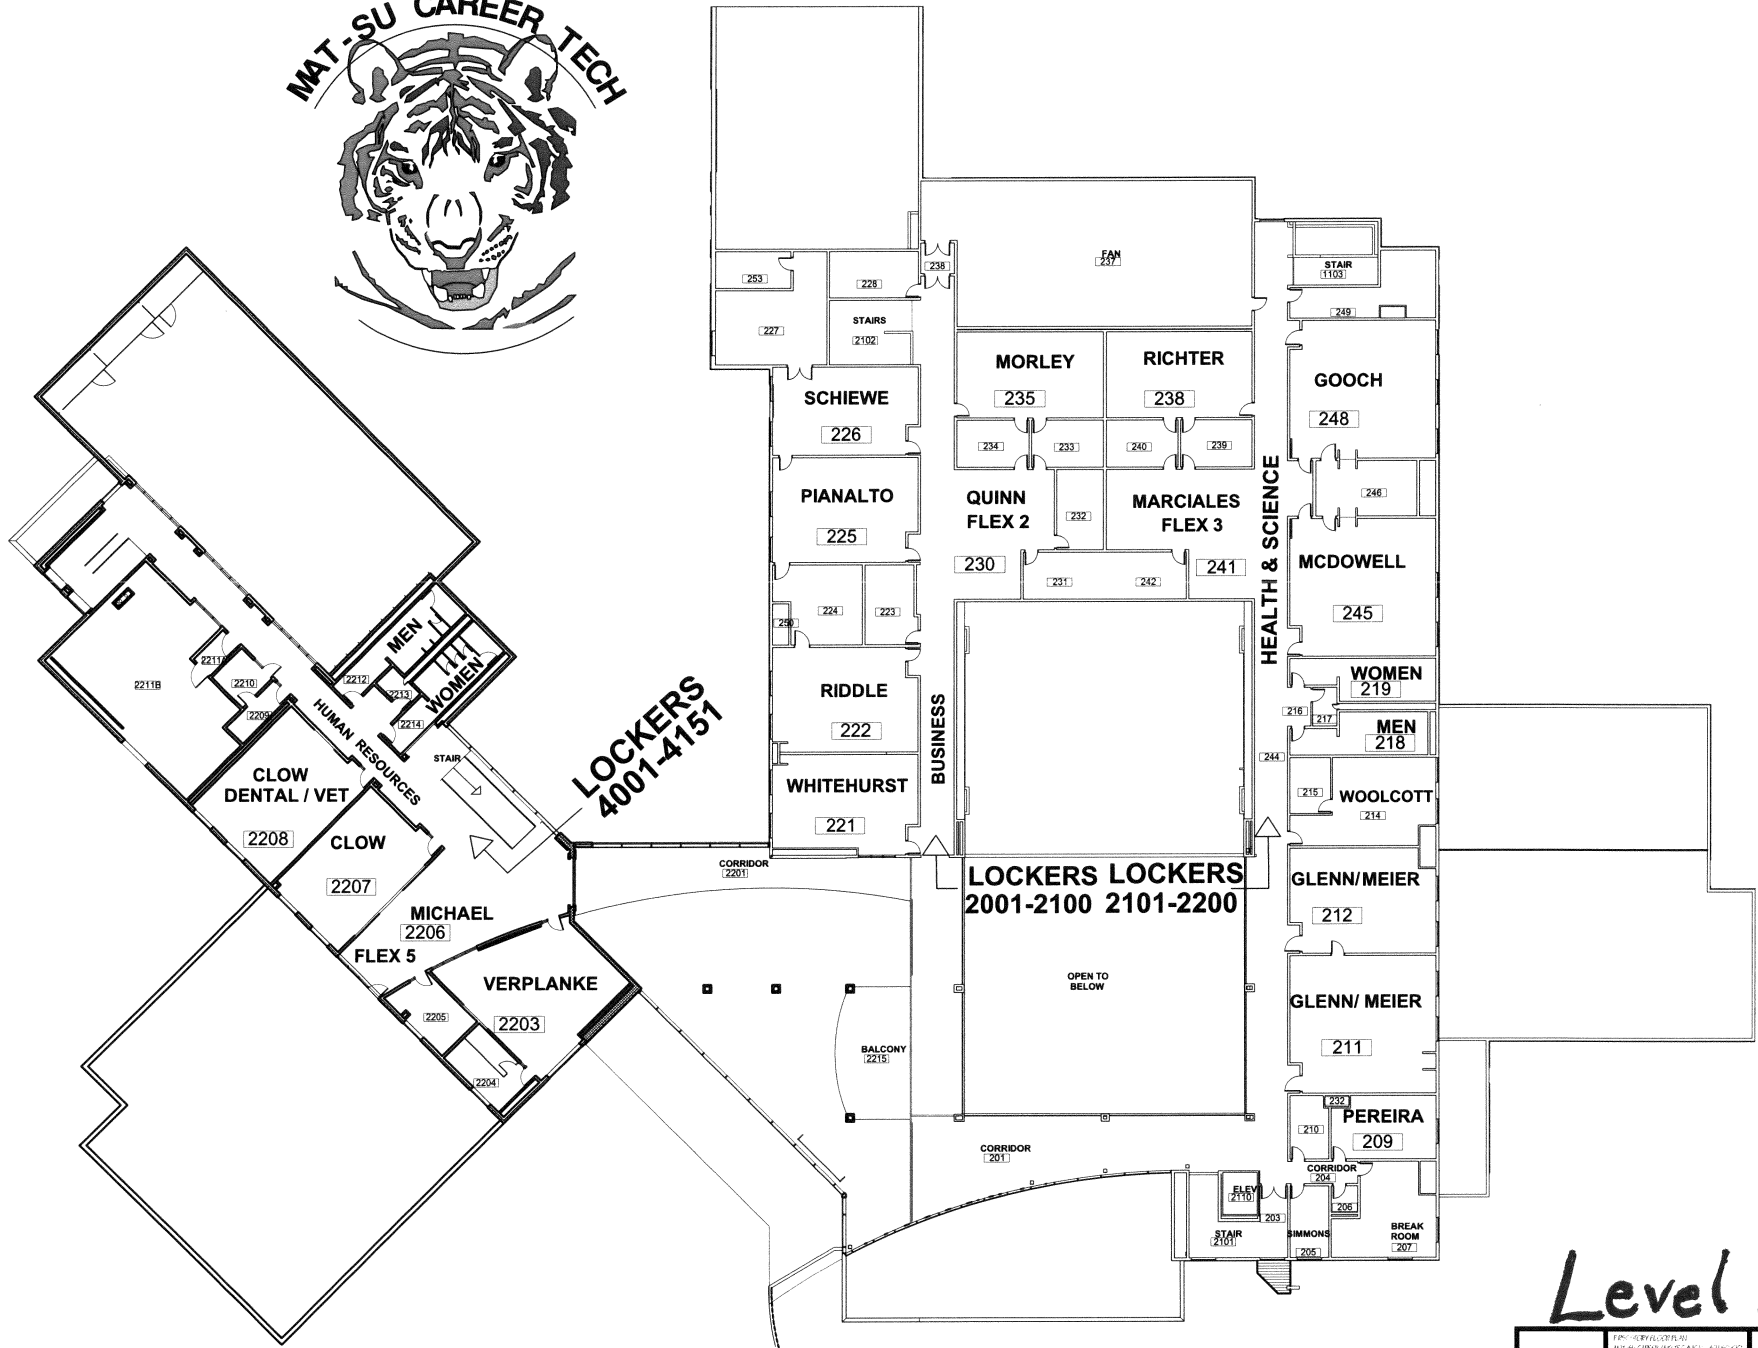

LOCKERS 4001-4151

LOCKERS LOCKERS 2001-2100 2101-2200

Level 2

MAT-SU CAREER AND TECHNICAL HIGH SCHOOL
SECOND STORY FLOOR PLAN
SCALE: NONE

	DATE: 03/15/2011 BY: PLANNING AND DESIGN REVISION: 000 APPROVED BY: J. HARRIS CARRINGTON ARCHITECT, C. 11-11-11	SHEET 2 OF 2
	DRAWN BY: LORNA GARDNER, CAROL LEDNER	